



**Date** 7/10/2024

**TO:** PF Police Dept. - 773-3200  
 PF Hwy. Dist - 765-0493  
 KC Fire - 676-0558  
 Ko. Co. Sheriff - 446-1307  
 Ko. Co. 911 - 765-1760  
 ISP- 209-8619  
 School District- 773-8632  
 PF Streets Dept- 777-2840  
 ITD- 772-1203  
 Post Office- 773-0222

**From:** Jen Poindexter  
**Title:** Administrative Specialist  
**Department:** Community Development  
 City of Post Falls  
 408 Spokane Street  
 Post Falls, Idaho 83854  
**Phone:** 208-457-3332  
**Fax:** 208-773-2505

**All City E-Mail** Advising that the request is saved on the Intranet


**LANE/ROAD CLOSURE**


**REMARKS:**  Urgent  For your Information  Reply ASAP  Please Comment

Road Closure Road Closure  
 Location N. Chase Rd  
 Reason Construction  
 Comments N. Chase will be closed between Prairie and Fisher (roundabout will remain open) for frontage and roadway improvements.  
 Full Closure Yes  
 Alternate Route See detour on attached map  
 Starts 7/16/2024, 6:00 AM  
 Ends 7/17/2024, 6:00 PM  
 Contact Information Peck & Peck 208-773-6559  
 Permit Identifier ROW-24-96  
 Incident Number  
 Incident Name  
 Last Update Date 7/10/2024, 4:30 PM  
 Last Editor J. Poindexter

**PLEASE SEE ATTACHED ROAD CLOSURE MAP**

Road and Lane Closure information is now available at: [Road Closure Map](#)

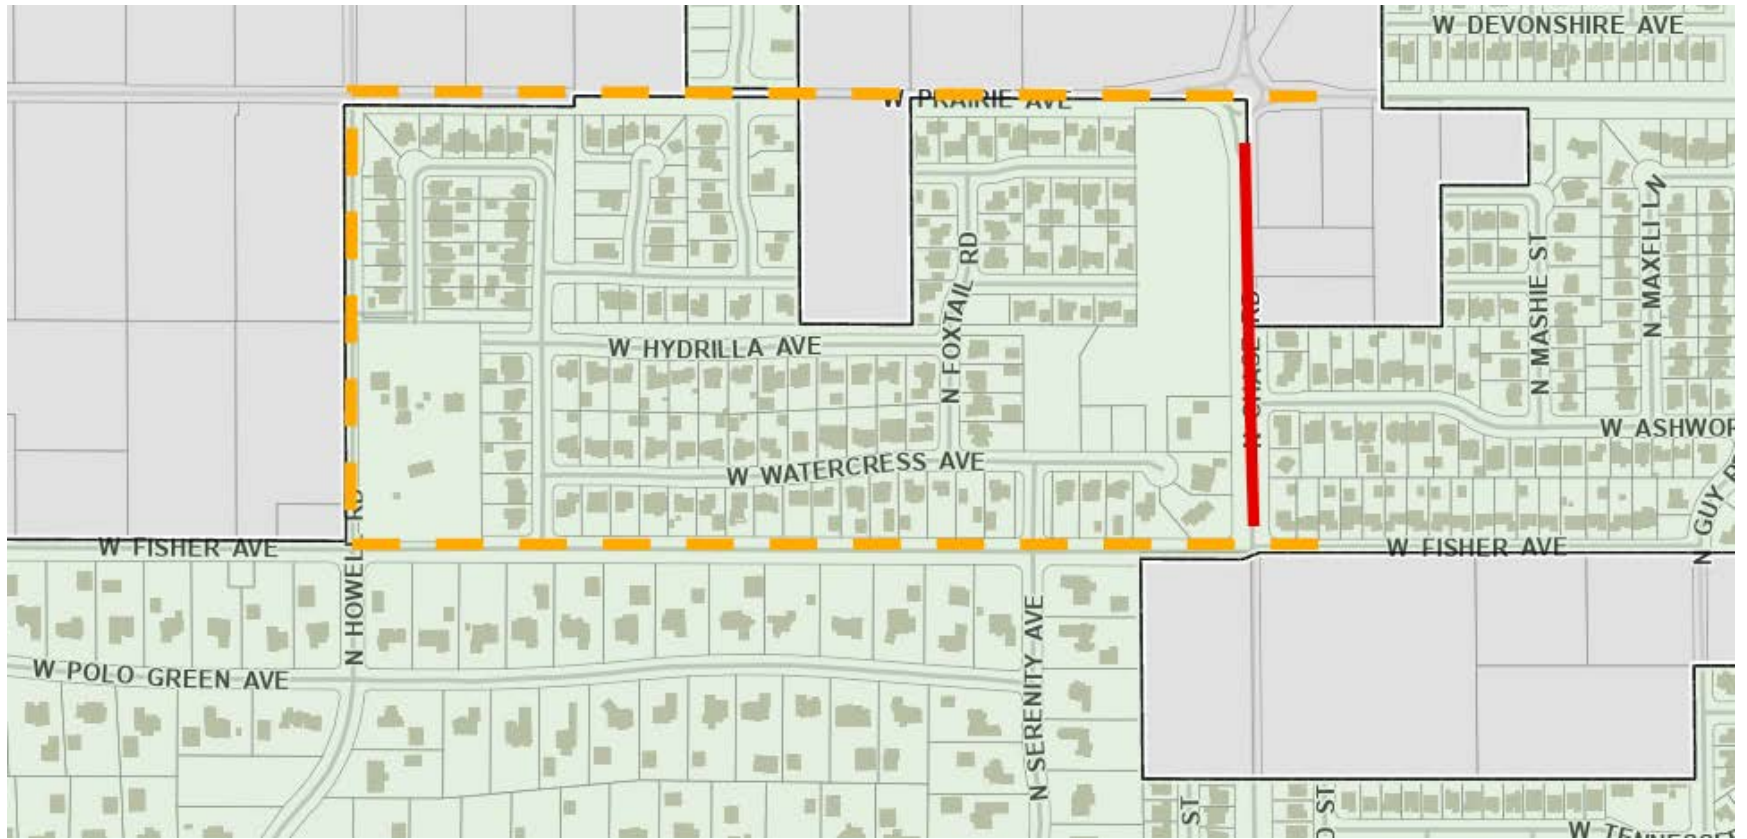

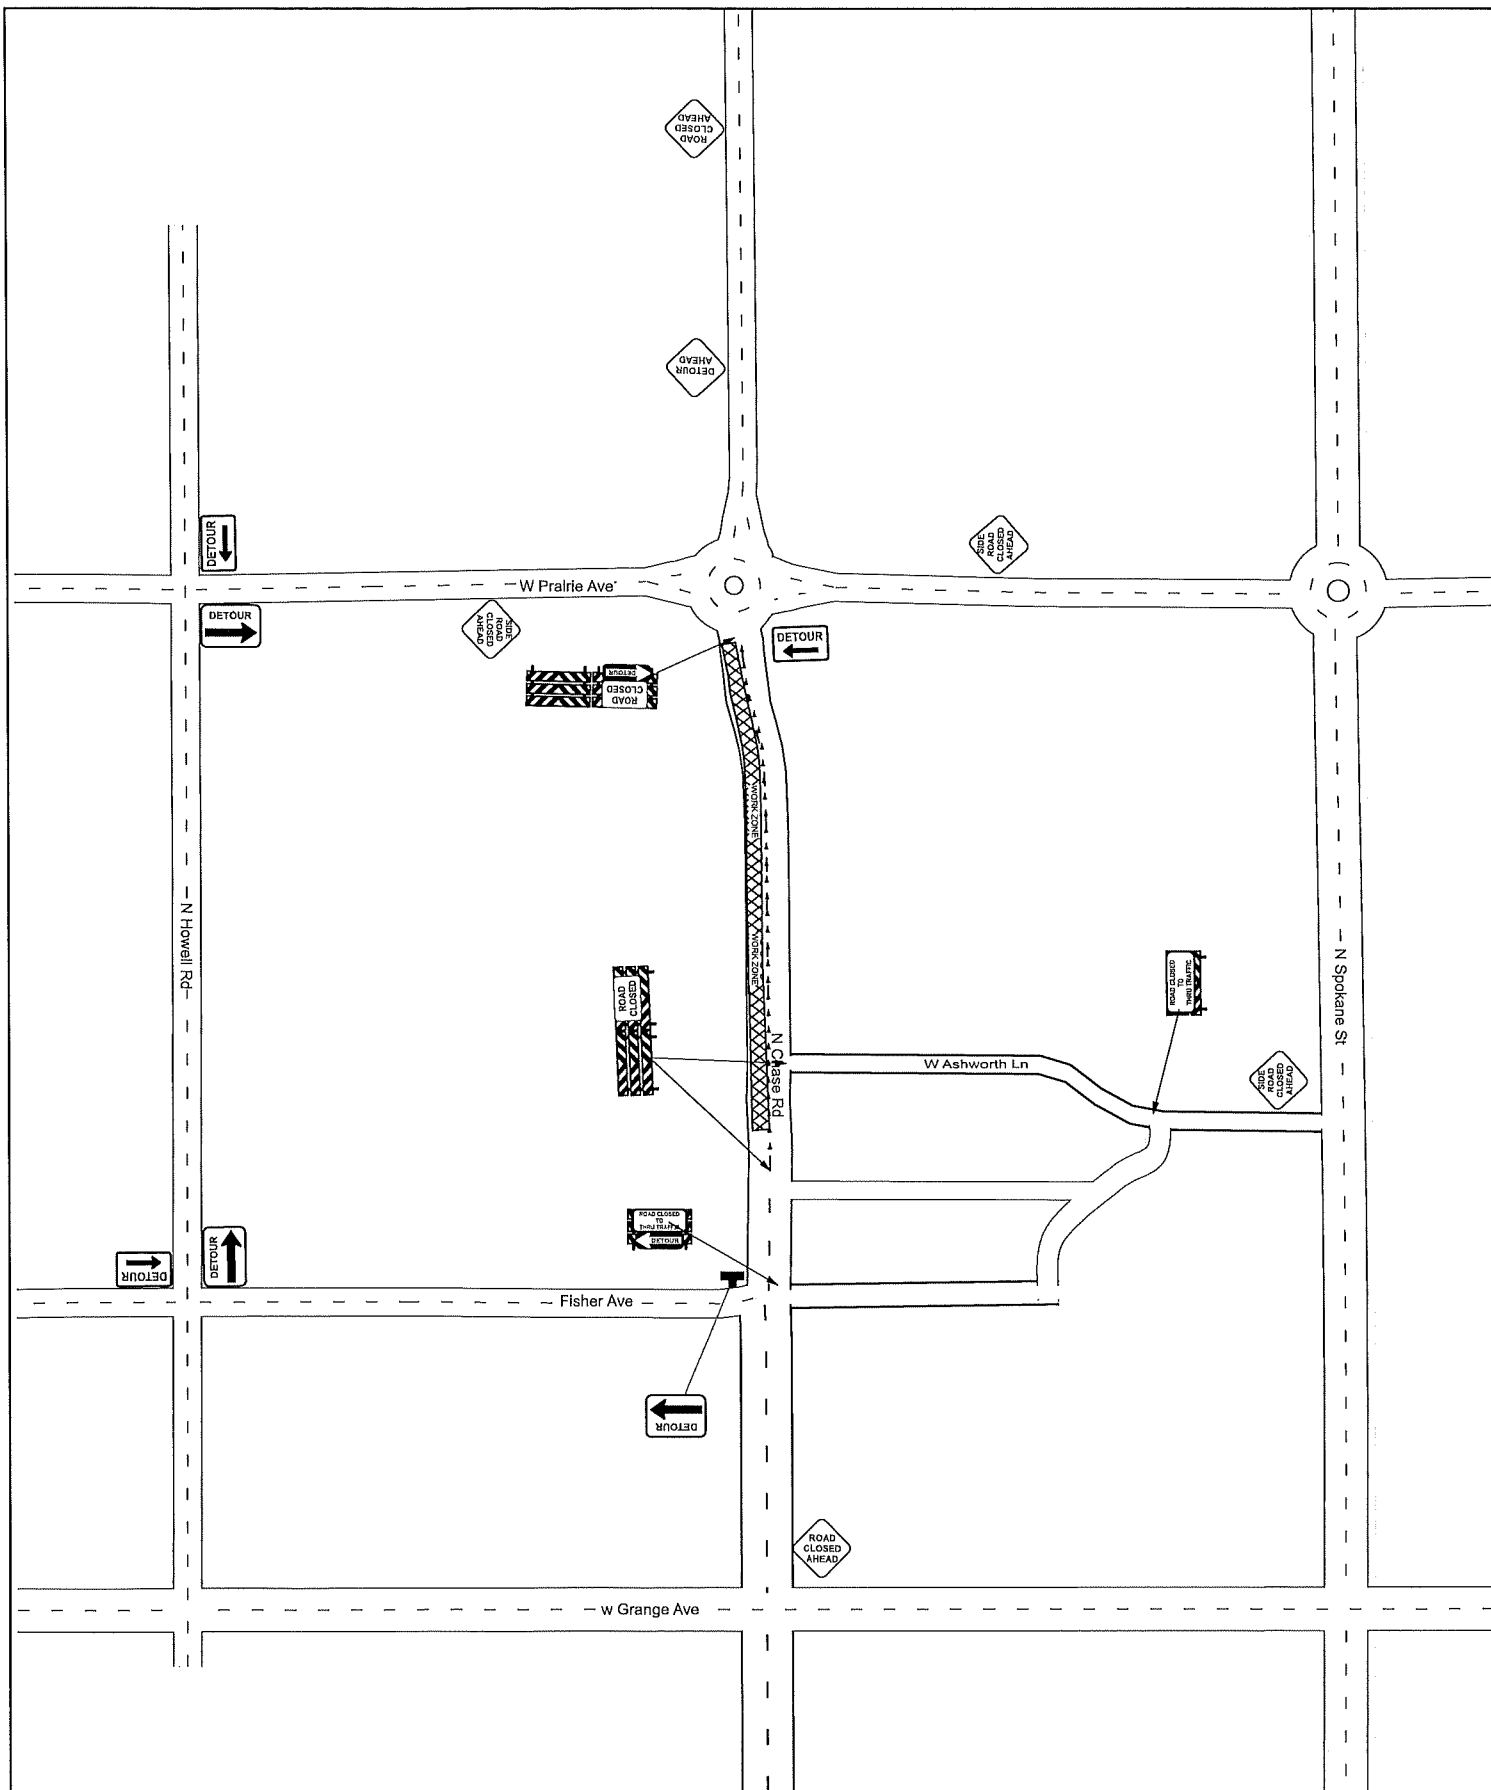

SIGN STAND TYPE III BARRICADE TUBULAR MARKERS	FLASHING ARROW BOARD WORK AREA / CLOSURE FLAGGER <b>PLANS ARE NOT TO SCALE</b>	DIRECTION:  	<p align="center"><b>NORTHWEST TRAFFIC CONTROL, LLC</b></p> <p align="center">11497 N Reed Rd Hayden, Idaho 83835 208-762-8897</p>	COMPANY / CUSTOMER: PECK & PECK CONTACT NAME: JOHN CONTACT NUMBER: 	PROJECT NAME / ADDRESS: N Chase Rd DATE AND TIME OF PROJECT: PREPARED BY: ISAAC HOLLOWAY SCALE: N.T.S. SHEET NUMBER: 1	TRAFFIC CONTROL CONTACT: <b>Janette L. Jerauld</b> ATSSA #19267 EXP 8/18/24 NUMBER: 208-762-8897 EMAIL: <a href="mailto:janette@nwtrafficcontrol.net">janette@nwtrafficcontrol.net</a>
---	---	--------------------	--	--	---	---